

THE BRIER HILL
STEEL CO.

1918
**WARREN CITY
PLATE 23A**

BRIER HILL STEEL CO.
32.96 A.


L.45
S. M HUMPHREYS
4.66 A.

WARREN ACREAGE AND INVESTMENT CO.
17.464 A.

PT. LT 40
S. E DRAPER
2.536 A.

PT. 40
LAURA DRAPER
11.27 A.

CORPORATION

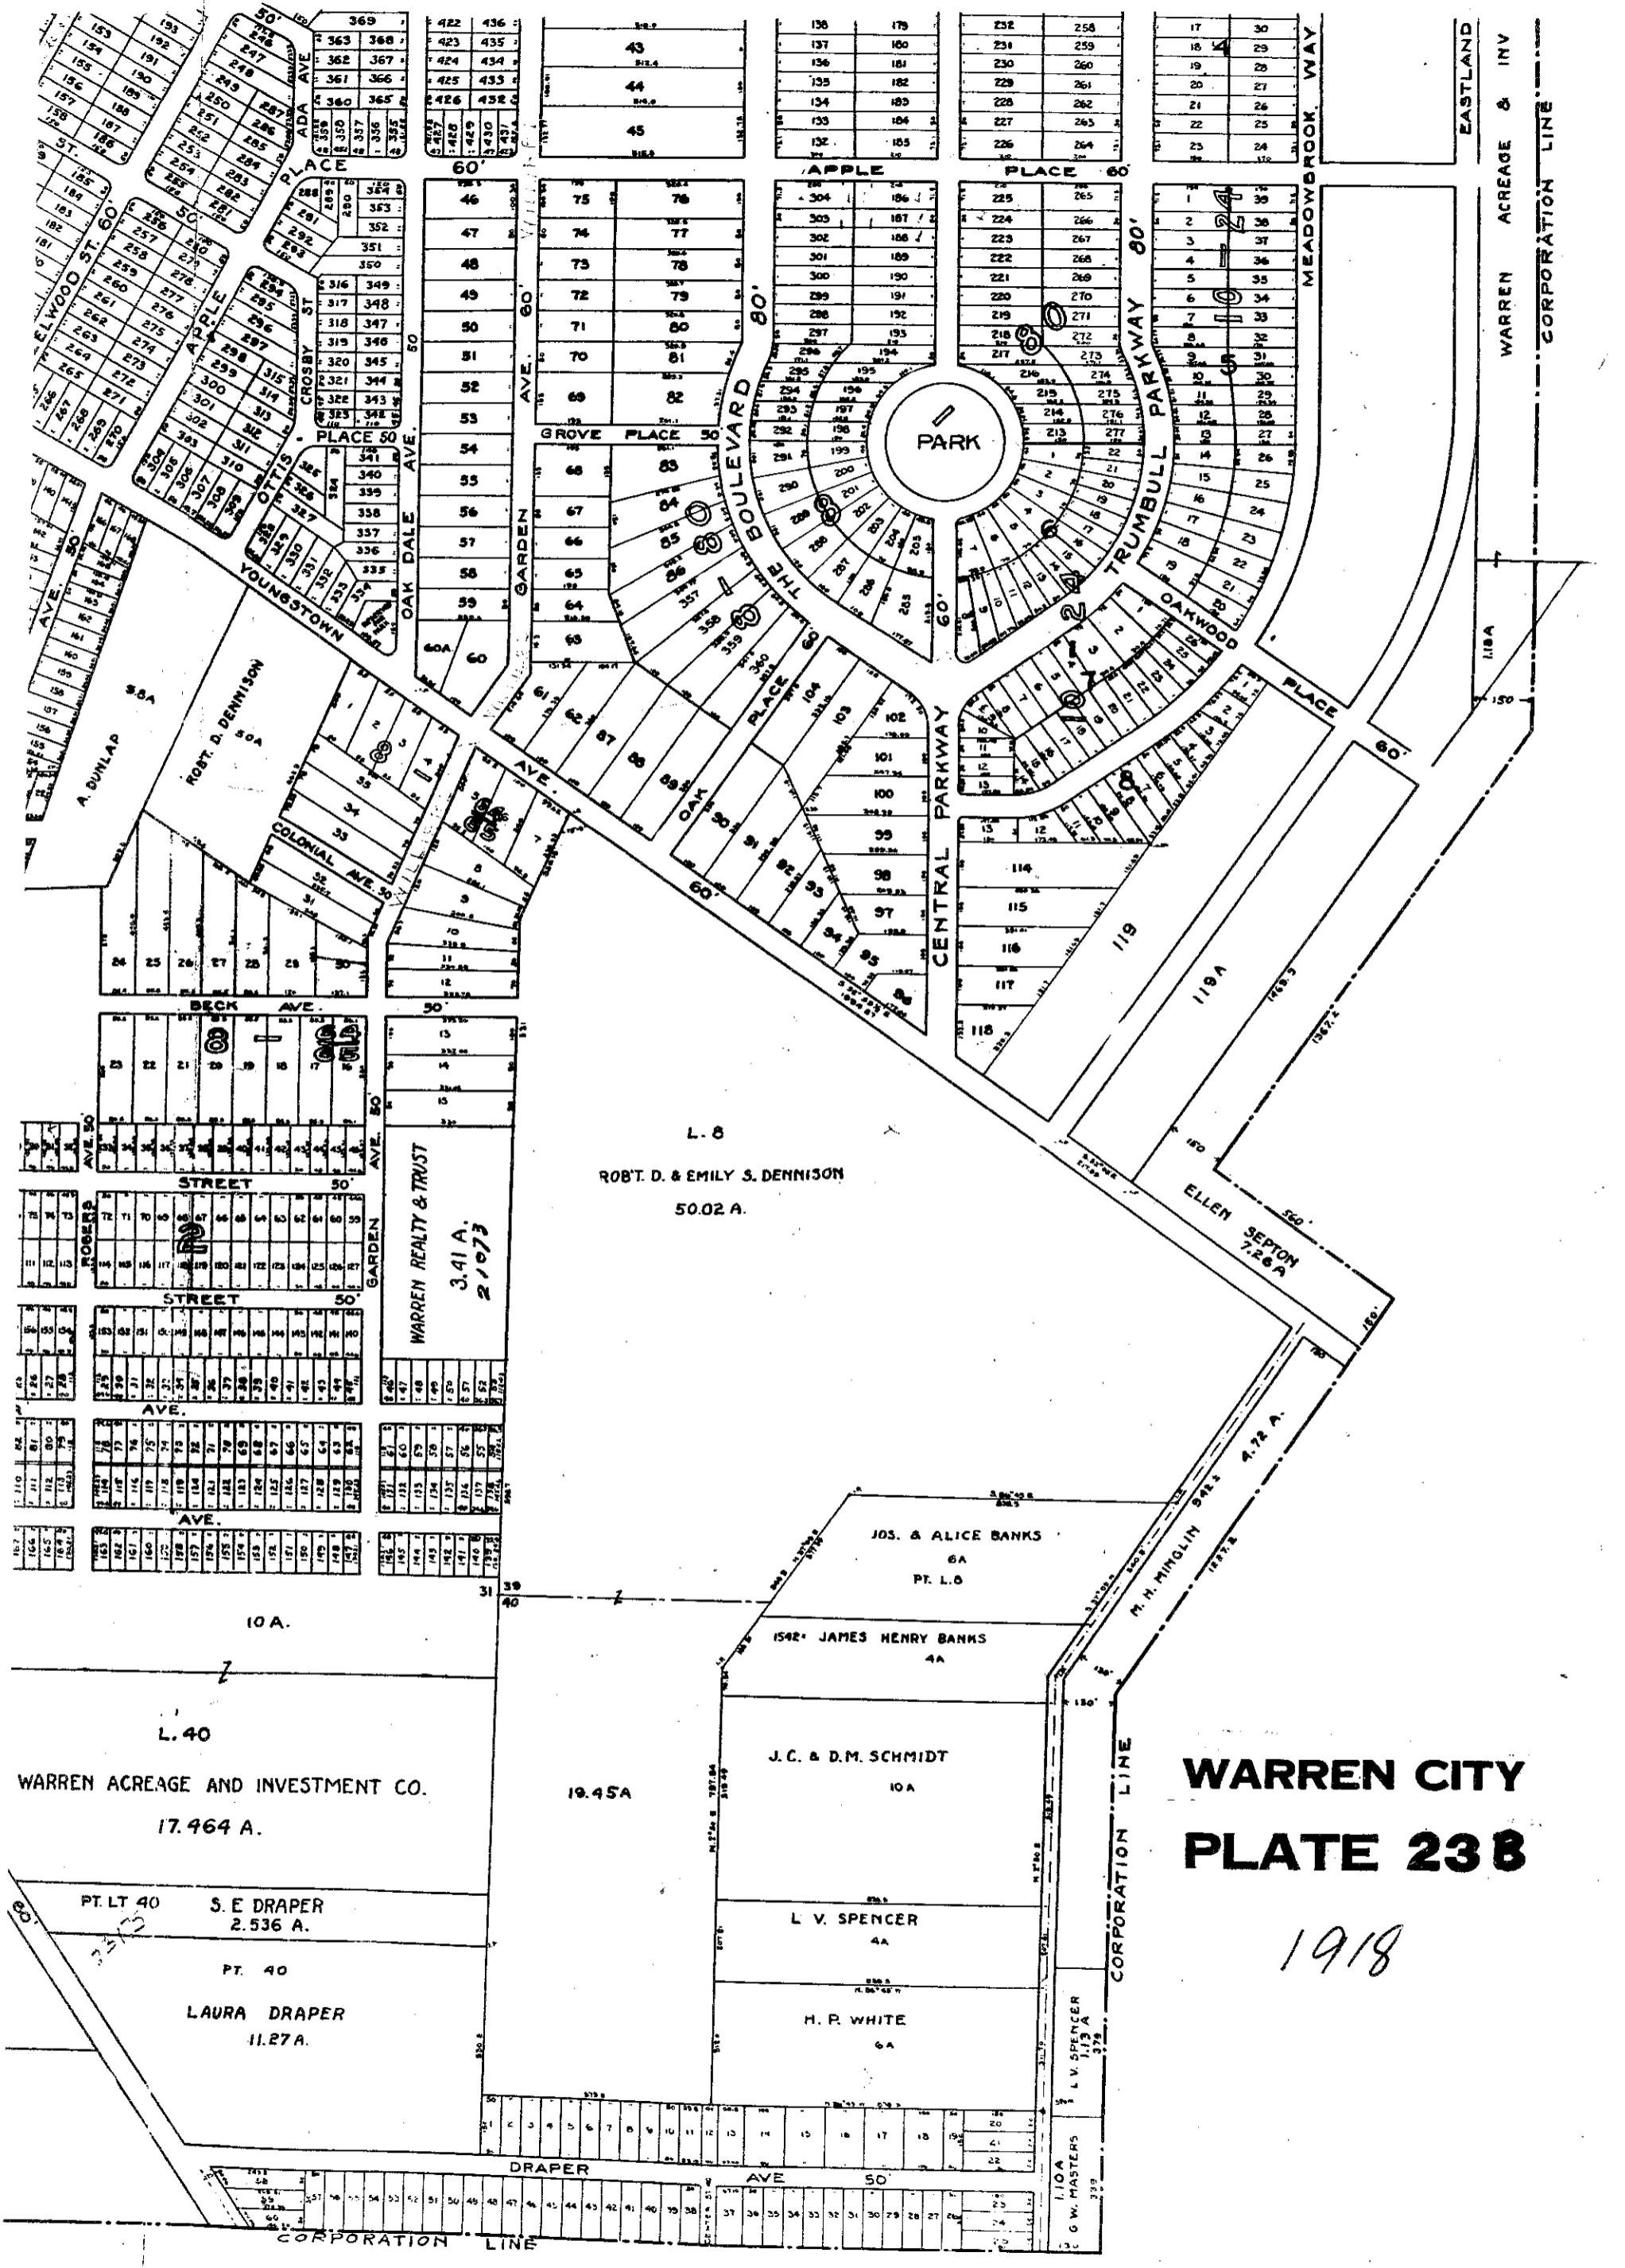

**WARREN CITY
PLATE 238**

1918

L. 8
ROBT. D. & EMILY S. DENNISON
50.02 A.

WARREN REALTY & TRUST
3.41 A.
21073

L. 40
WARREN ACREAGE AND INVESTMENT CO.
17.964 A.

PT. LT 40
S. E. DRAPER
2.536 A.
PT. 40
LAURA DRAPER
11.27 A.

JOS. & ALICE BANKS
6A
PT. L. 8
1542 JAMES HENRY BANKS
4A
J.C. & D.M. SCHMIDT
10A
L. V. SPENCER
4A
H. R. WHITE
6A

L. 10A
G.W. MASTERS
L.V. SPENCER
1.113 A.
379

EASTLAND
WARREN ACREAGE & INV
CORPORATION LINE

CORPORATION LINE

CORPORATION LINE